


R14

R13

R12


R11

R10

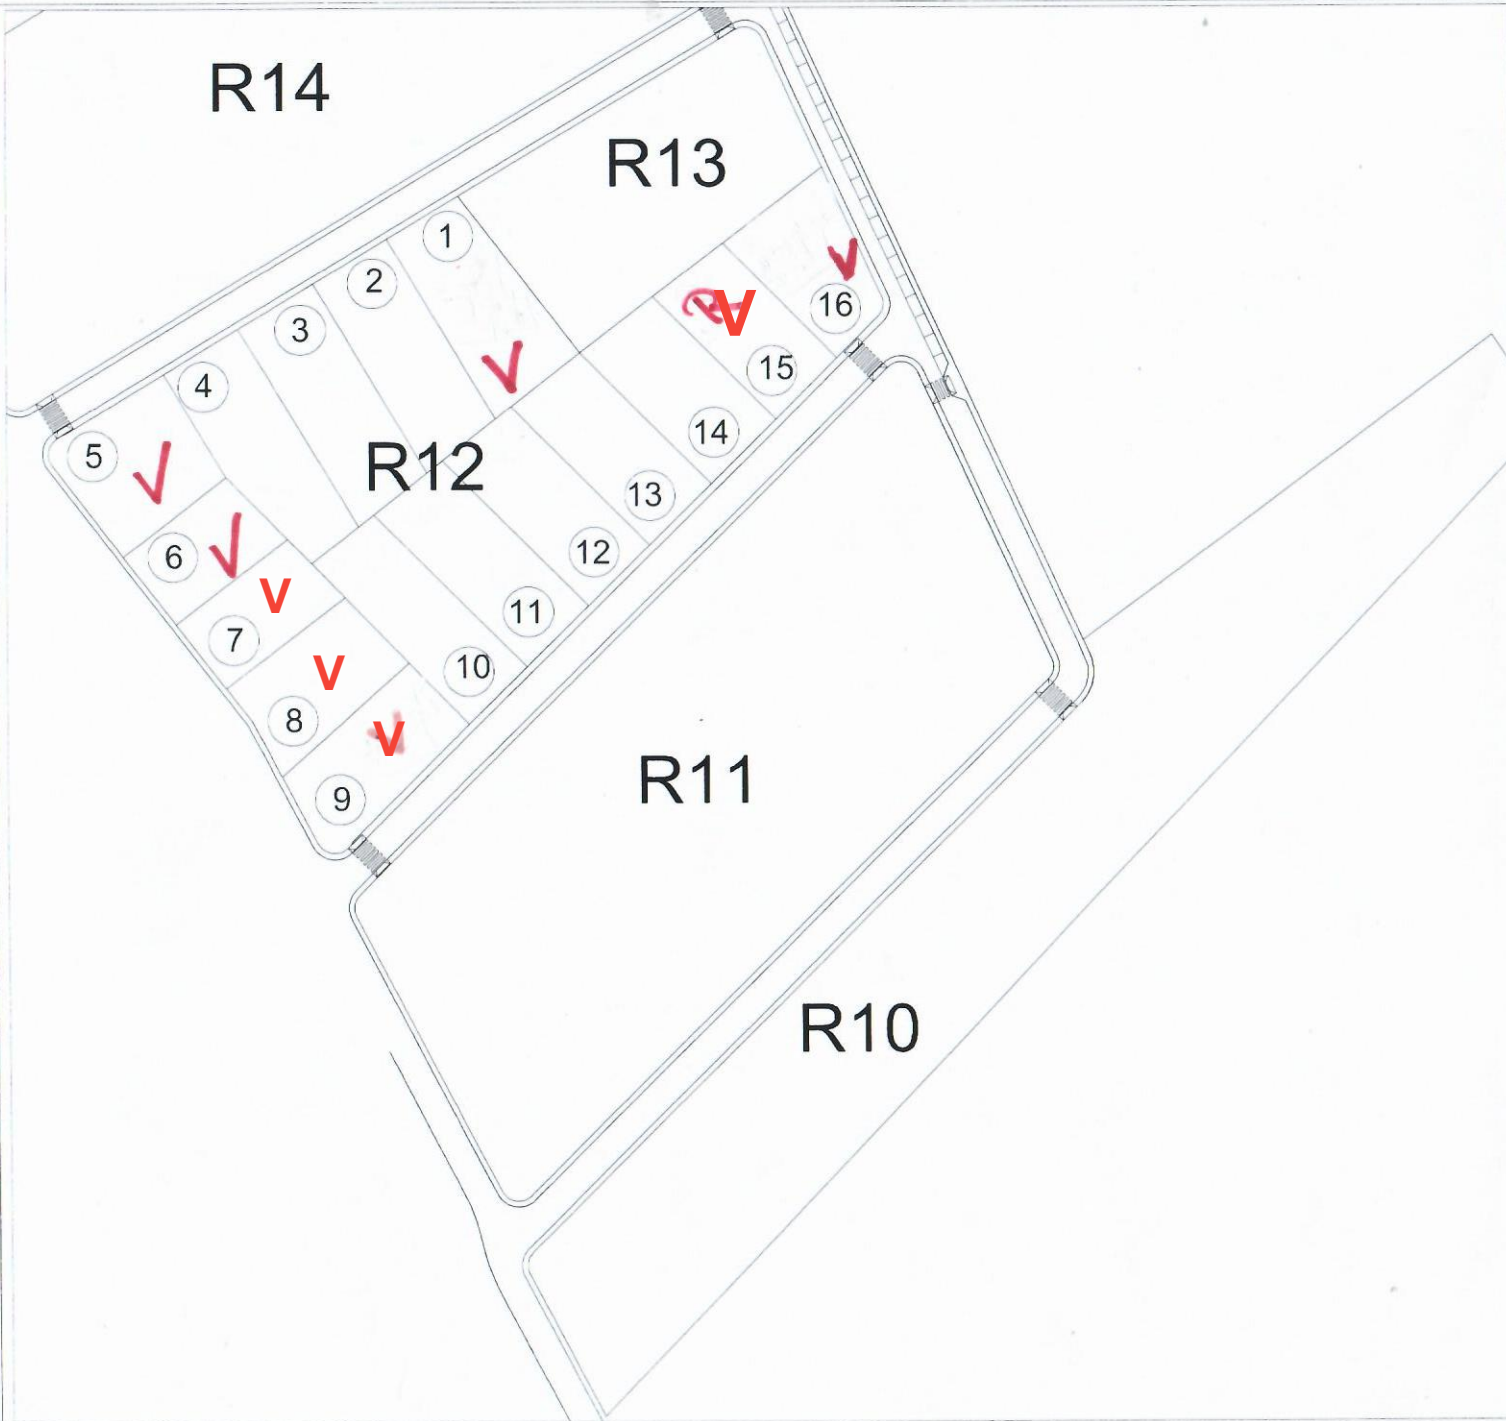

R10 INICIAL		R10 FINAL	
		Sup.	Edf.
		PARCELA 1	834,63 375,58
		PARCELA 2	805,10 362,30
		PARCELA 3	844,47 380,01
		PARCELA 4	812,06 365,43
		PARCELA 5	753,06 338,88
		PARCELA 6	503,42 226,54
		PARCELA 7	508,93 229,02
		PARCELA 8	664,35 298,96
		PARCELA 9	726,43 326,89
		PARCELA 10	767,26 345,27
		PARCELA 11	790,38 355,67
		PARCELA 12	750,99 337,95
		PARCELA 13	711,63 320,23
		PARCELA 14	706,32 317,84
		PARCELA 15	626,00 281,70
		PARCELA 16	655,77 295,10
TOTAL	11.598 4.809	TOTAL	11.460,80 5.157,36



MODIFICACION PUNTUAL		REFERENCIA 10/2015
SITUACION PARCELA R12, HUERTA NUEVA, LOS GALLARDOS		FECHA ENERO 2017
PLANO PARCELACION		ESCALA 1/500
 ARQUITECTO JAVIER HERRERO TORRES T900 134 907 81 91 52	PROMOTOR JAVIER HERRERO TORRES REAL ESTATE LOS GALLARDOS SL	Nº DE PLANO U2-03